




artists impression is indicative and some details may vary

Plot 3 Cairn Gardens

Room Sizes	metric (m)	imperial
Lounge	4.47 x 4.56	14.8 x 14.11
Kitchen / Dining	6.00max x 4.15max	19.8 x 13.7
Family	3.43 x 2.95	11.3 x 9.8
Utility	1.70 x 3.05	5.7 x 10'
Bedroom 1	4.03 x 3.62	13.3 x 11.11
Bedroom 1 en-suite	2.34 x 1.67	7.8 x 5.6
Bedroom 2	3.80 x 2.77	12.6 x 9.1
Bedroom 3	3.10 x 3.07	10.2 x 10.1
Bedroom 4	3.33 x 2.25	10.11 x 7.4
Bathroom	2.70 x 2.08	8.10 x 6.10

House Floor Area 152.8 sqm
Garage Floor Area additional 18.6 sqm

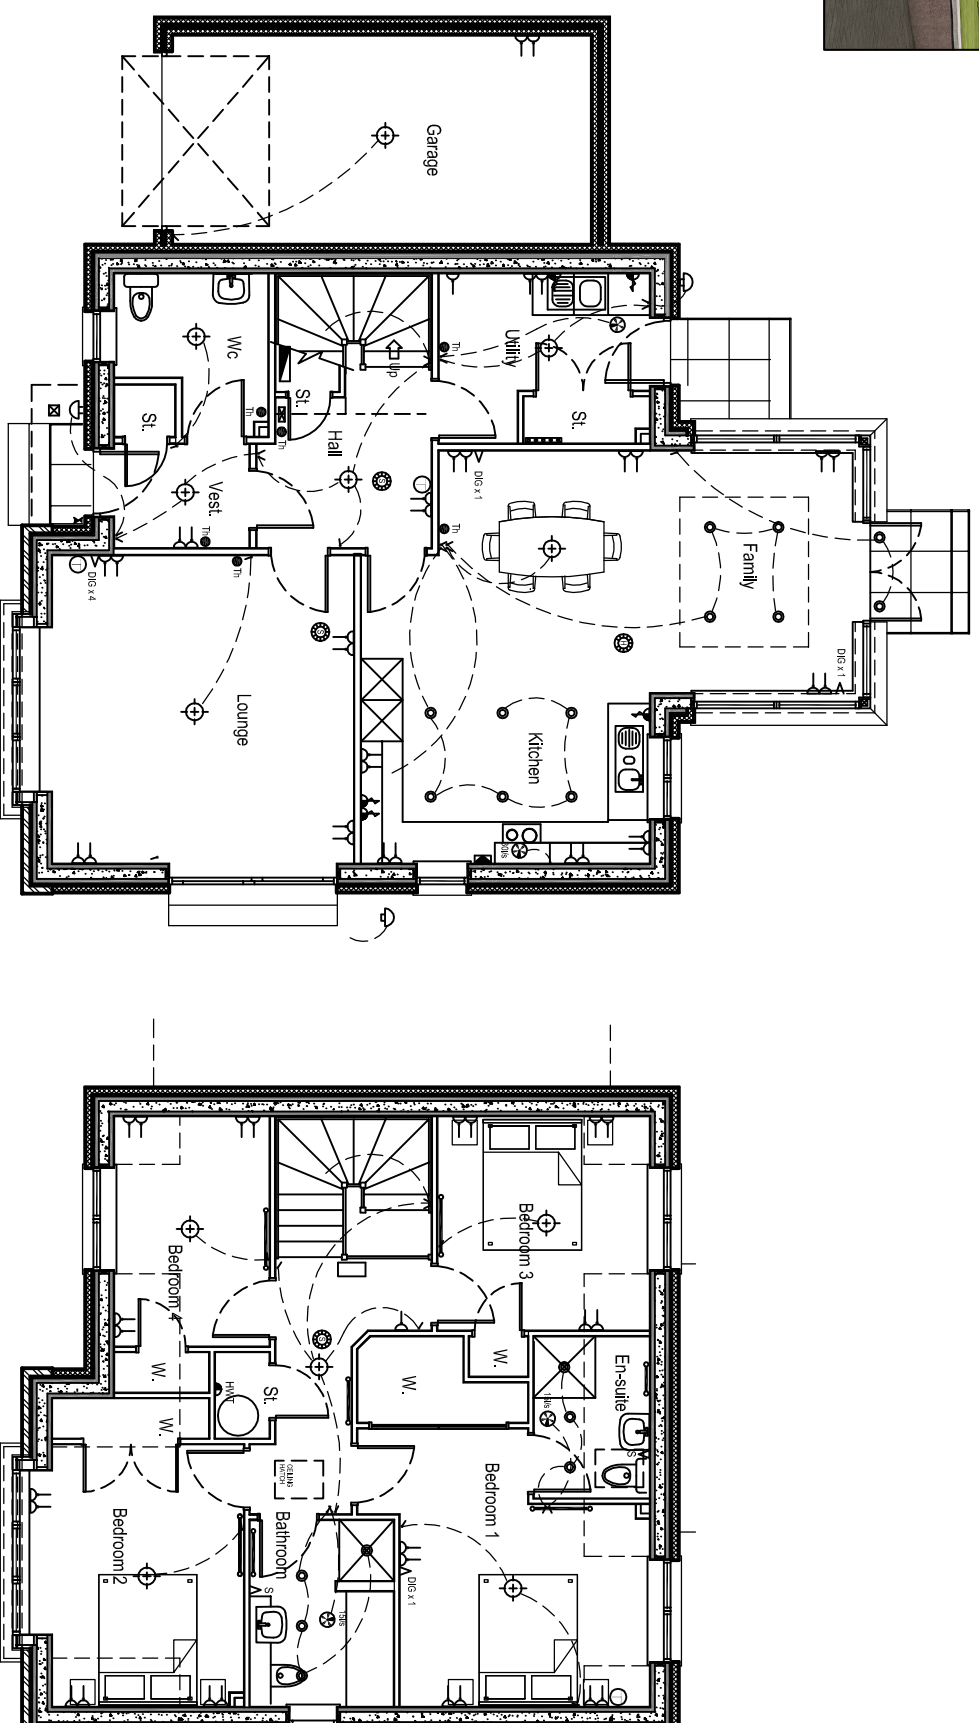

PROJECT:
Cairn Gardens
Laurencekirk
Aberdeenshire

DRAWING:
Plot 3 Sales Plan
Floor Plans & Artists Impression

Tel 01561 320004

Bruce Estates, PO Box 11632, Laurencekirk, Aberdeenshire, AB30 9AB
E-mail : info@bruce-estates.co.uk

www.bruce-estates.co.uk

drawing no:	-
scale:	NTS
date:	Sept 2014